




SIDE ELEVATION

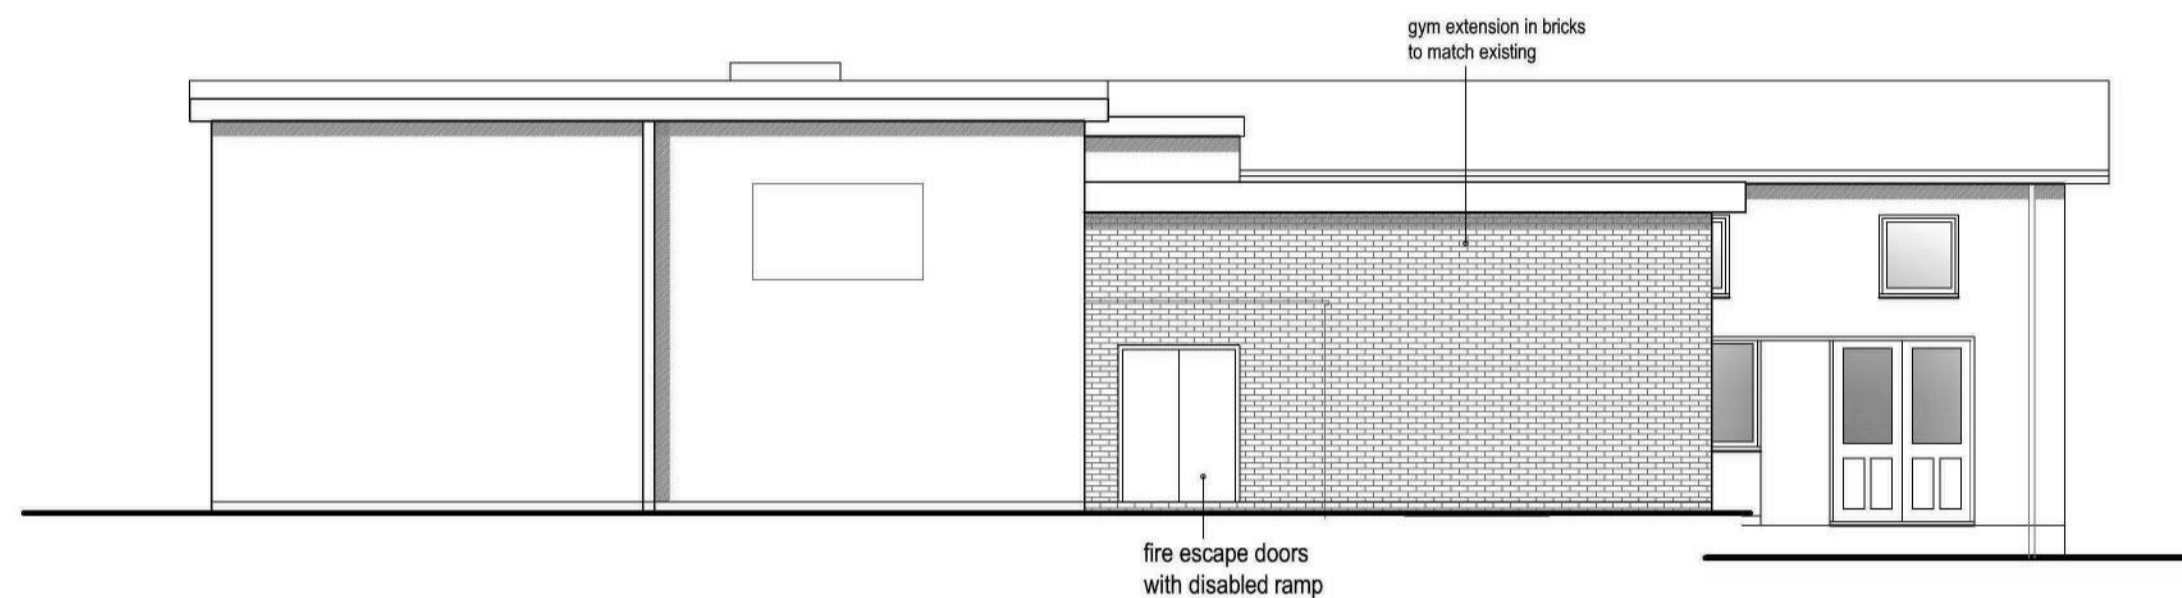


REAR ELEVATION

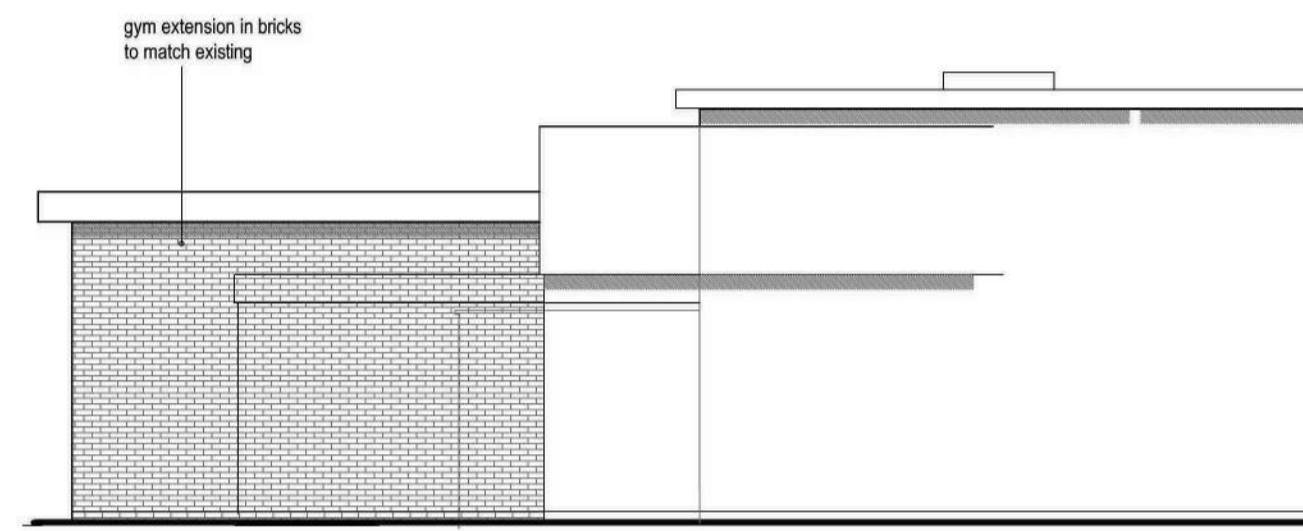

EAST ELEVATION OF GYM EXTENSION

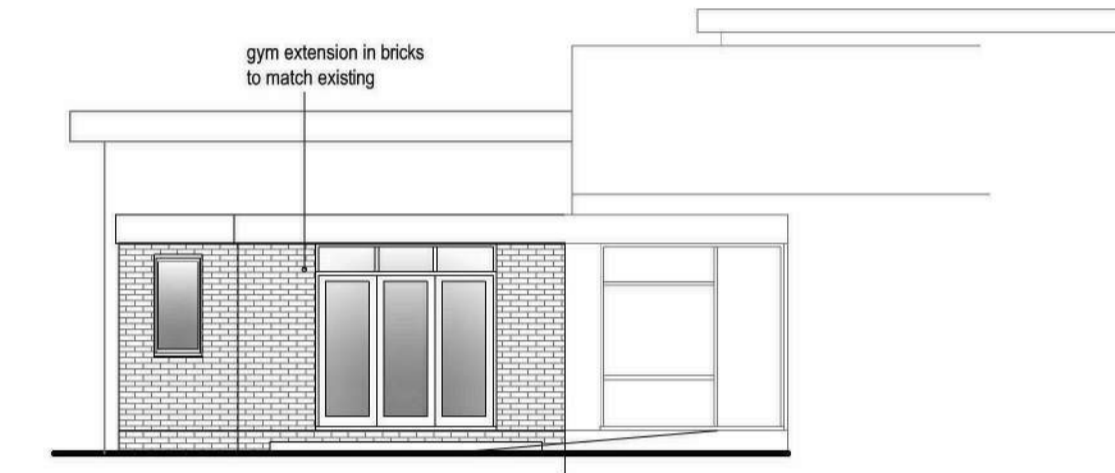


EAST ELEVATION OF CHURCH EXTENSION

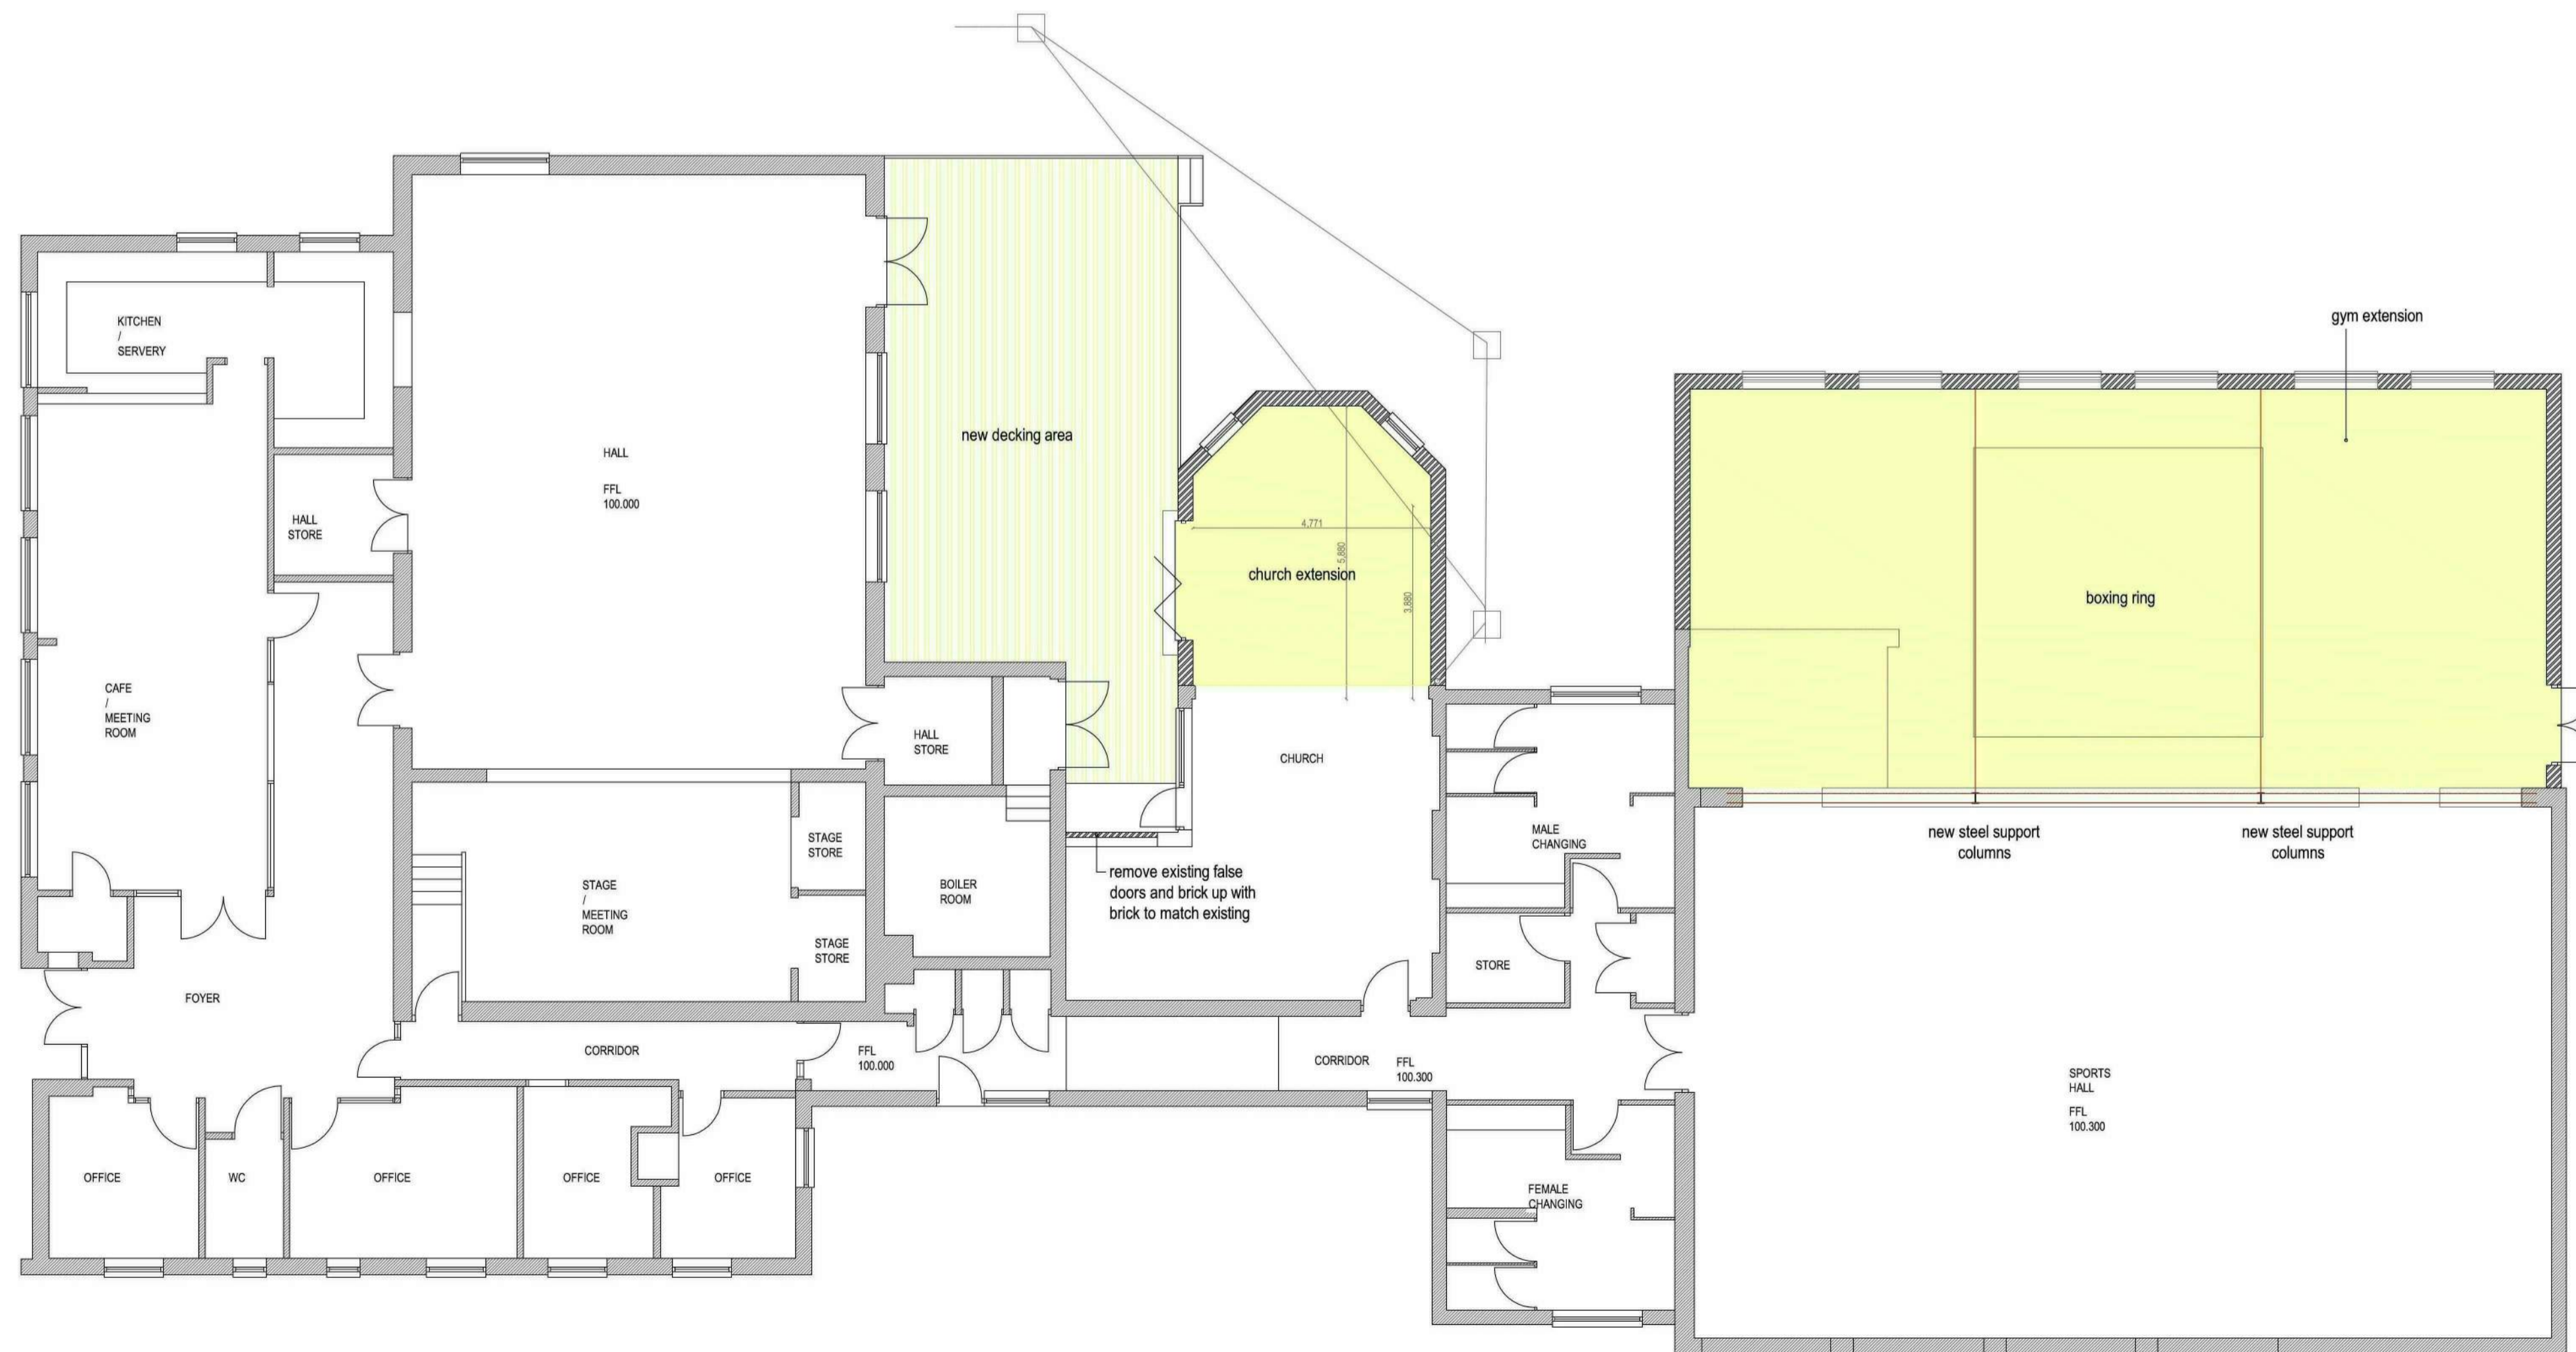

FLOOR PLAN

REV B: Church area revised

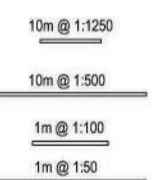

DRG NO: HCC2.B

PROPOSED PLANS

PROPOSED EXTENSIONS
AT HINTON COMMUNITY
CENTRE.
HOLYBUSH WALK
HINTON
HEREFORD

© D A FORREST
ARCHITECTURAL SERVICES
Court Cottage, Bartestree, Hereford, HR1 4DA
01432 851543

Scale 1:100 @ a1 Date June 2015